

Paul A Damiano
NJ License AIO 11915
Kathleen M Damiano
NJ License AIO 14839

Paul A. Damiano, Architects, LLC
1721 Beverly Avenue, Spring Lake Heights, NJ 07762
Tel. (732) 449-5642
Email: pdamianoarch@gmail.com
kmdra5@gmail.com
Web: www.padarchitect.com


Additions & Alterations
the Slevin / Butwinski Residence
100 Brown Avenue
Spring Lake, New Jersey

△ Rev.


Project No. 10120
Date: 01-20-21

House Plans and Elevations


A-2

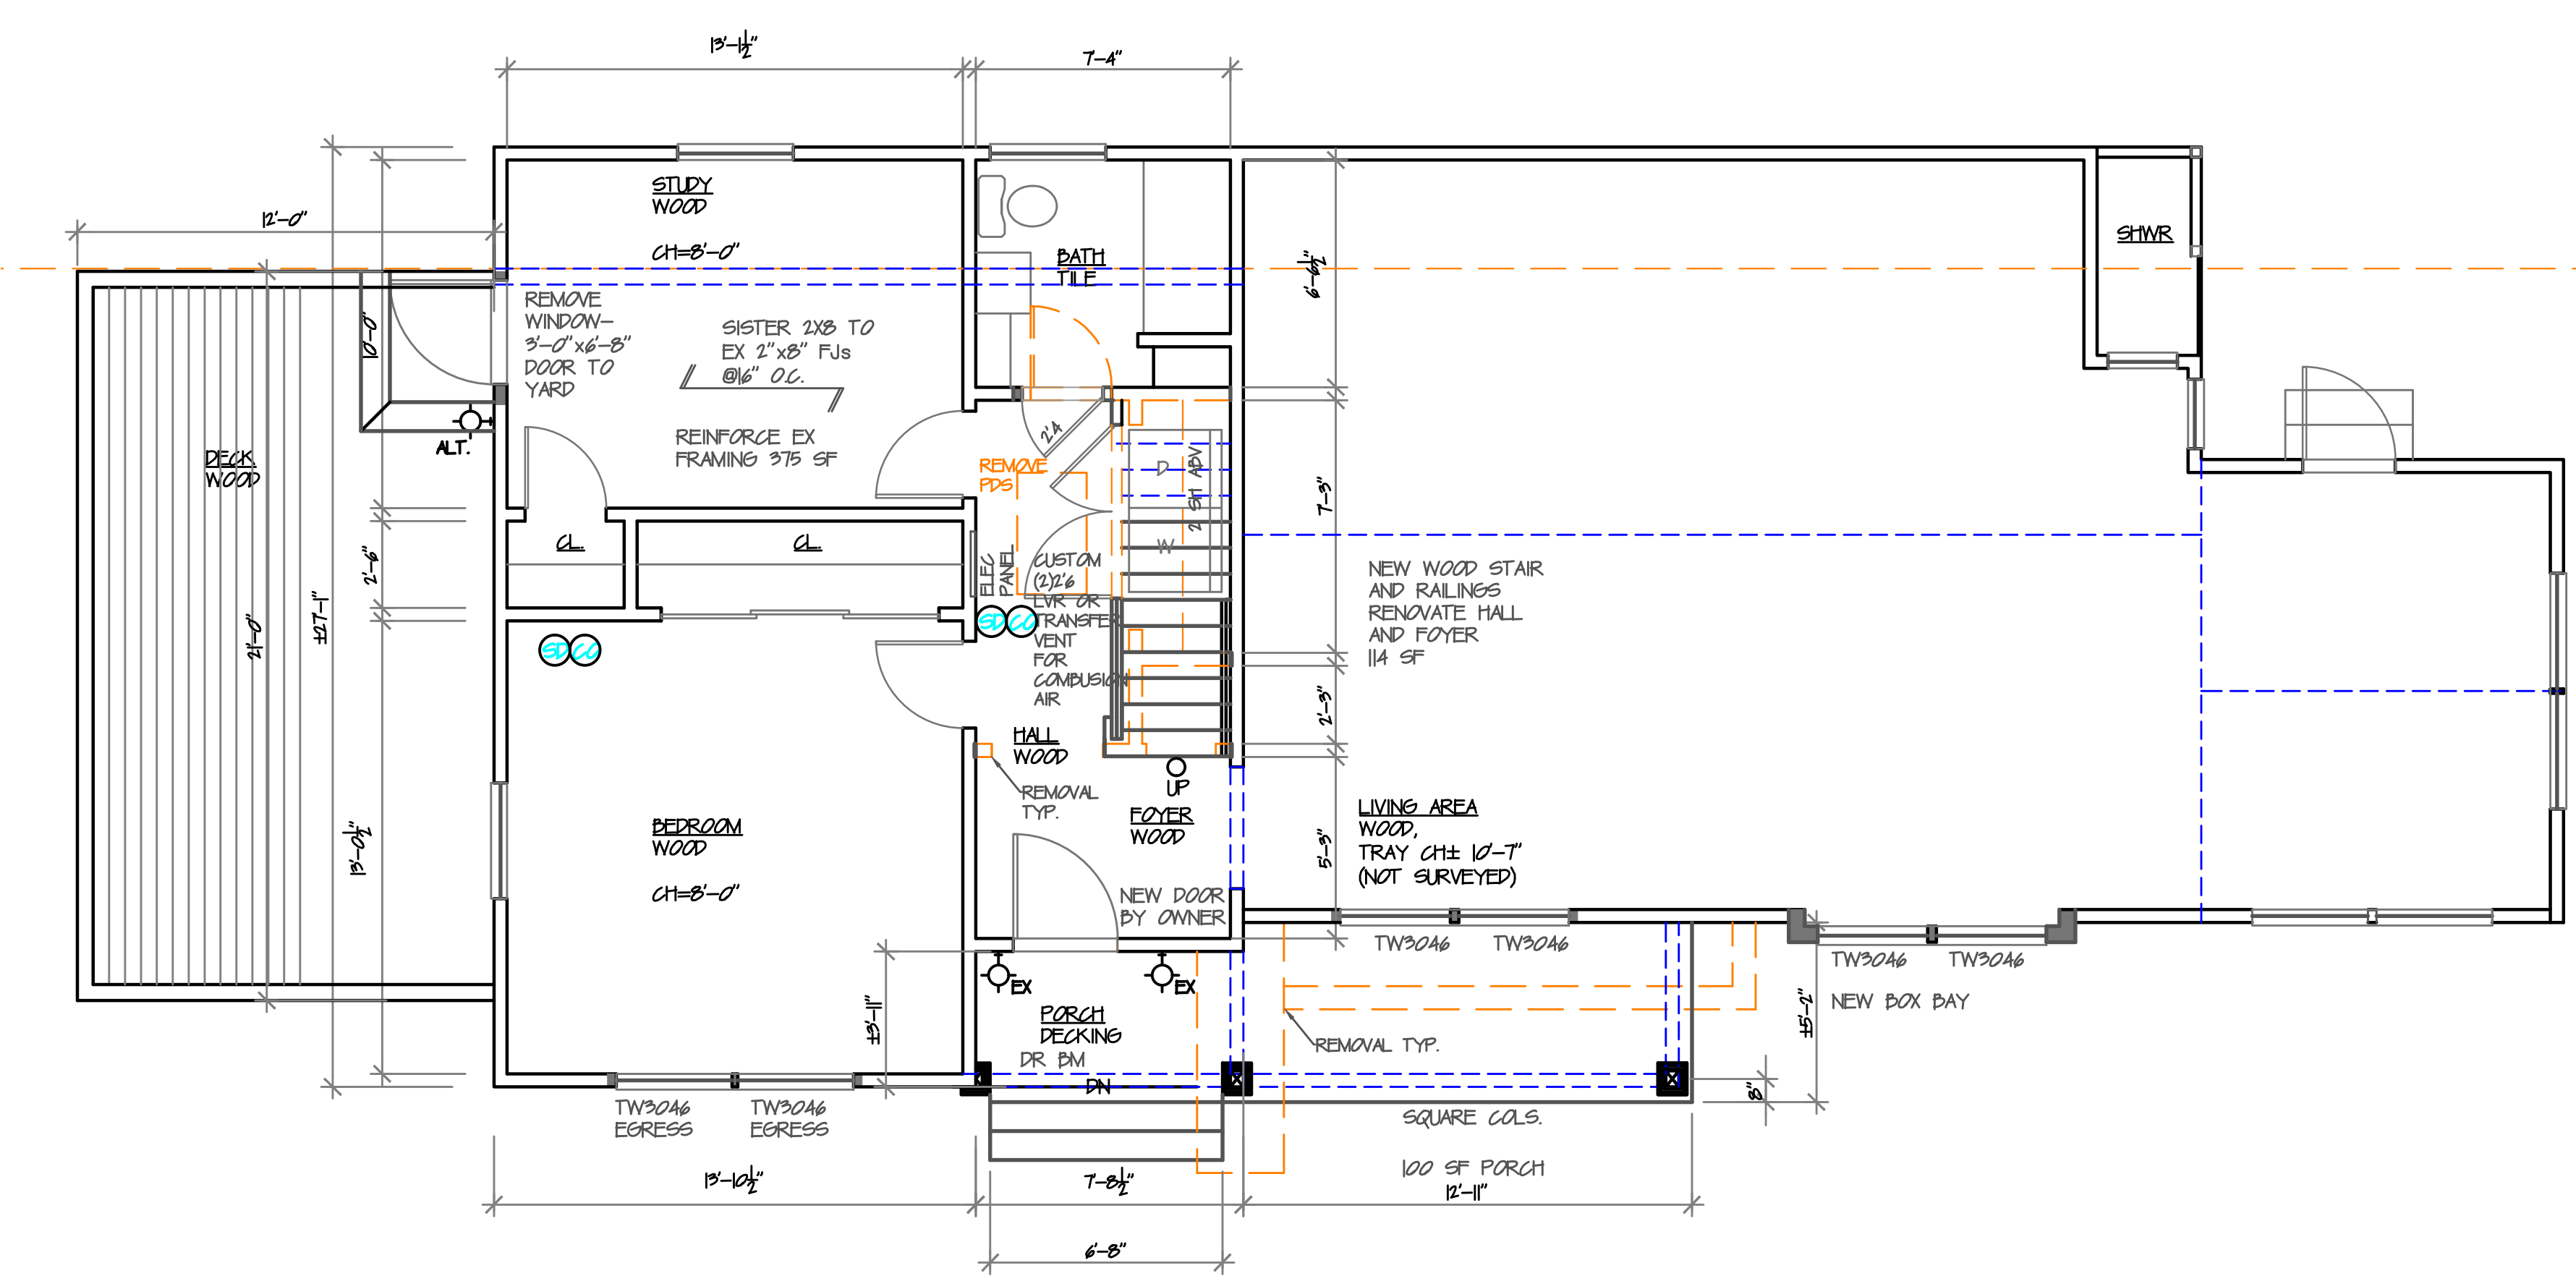


1 FIRST FLOOR PLAN
SCALE: 1/4" = 1'-0"

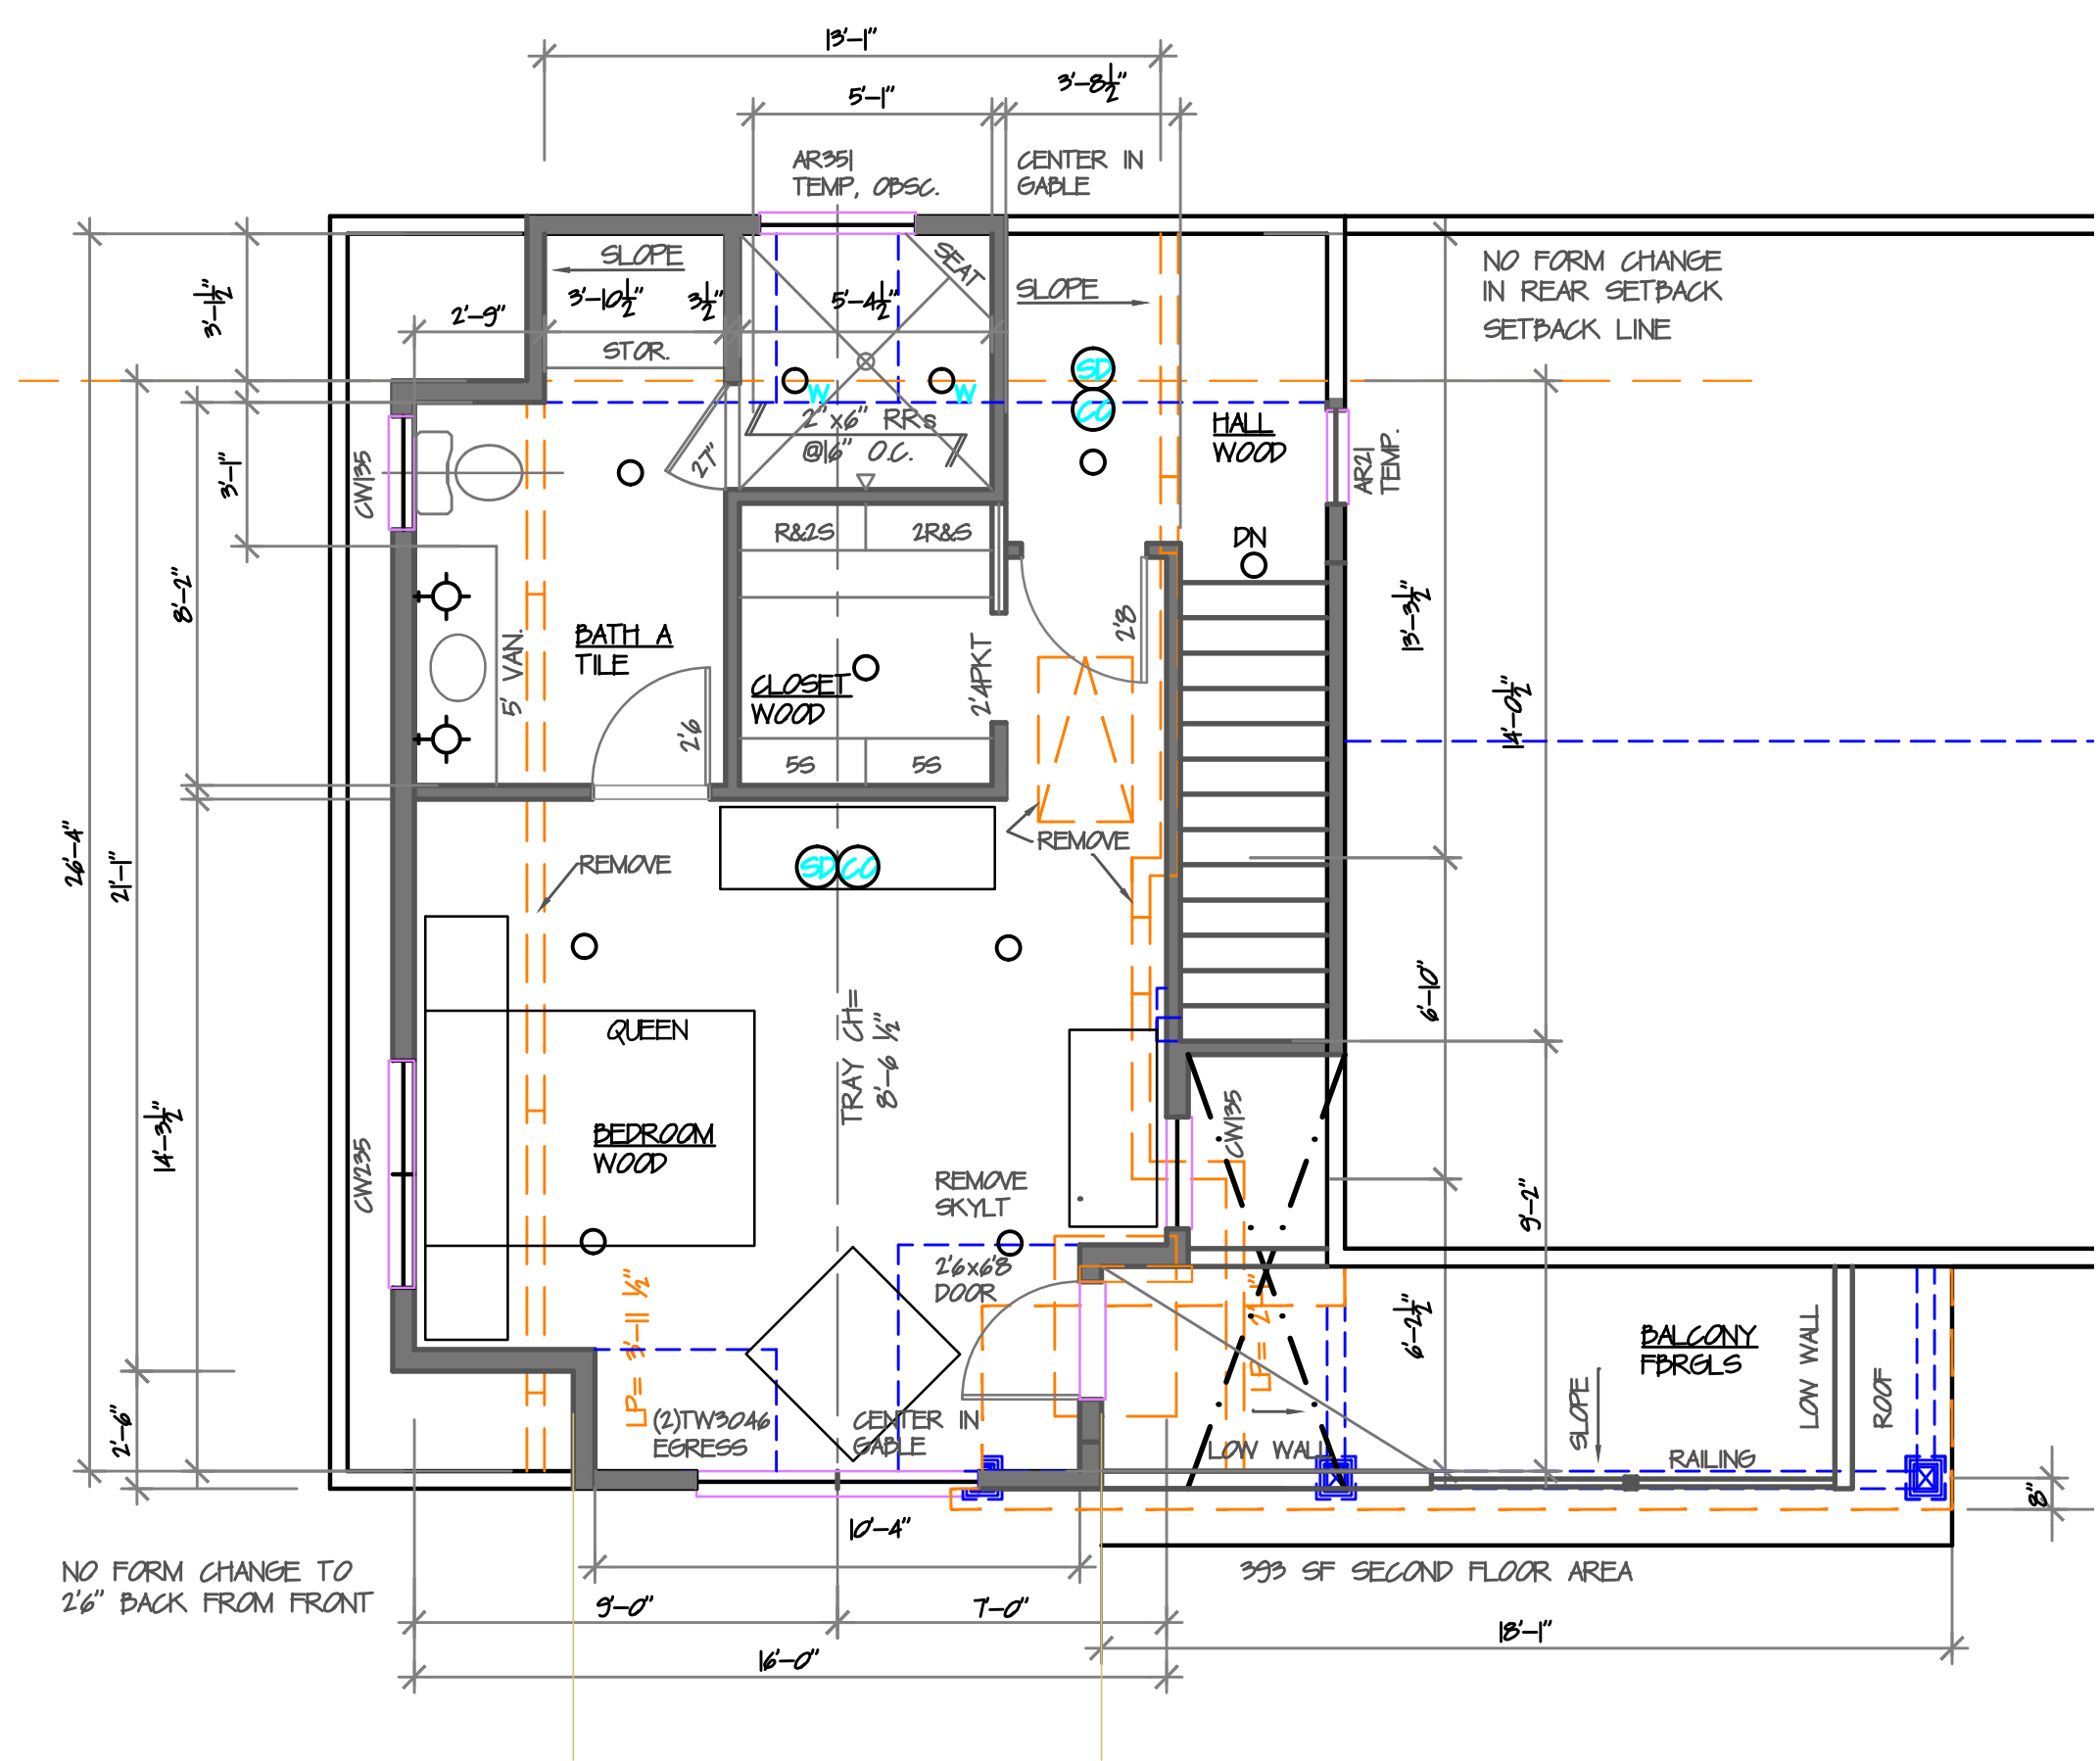


2 SECOND FLOOR PLAN
SCALE: 1/4" = 1'-0"

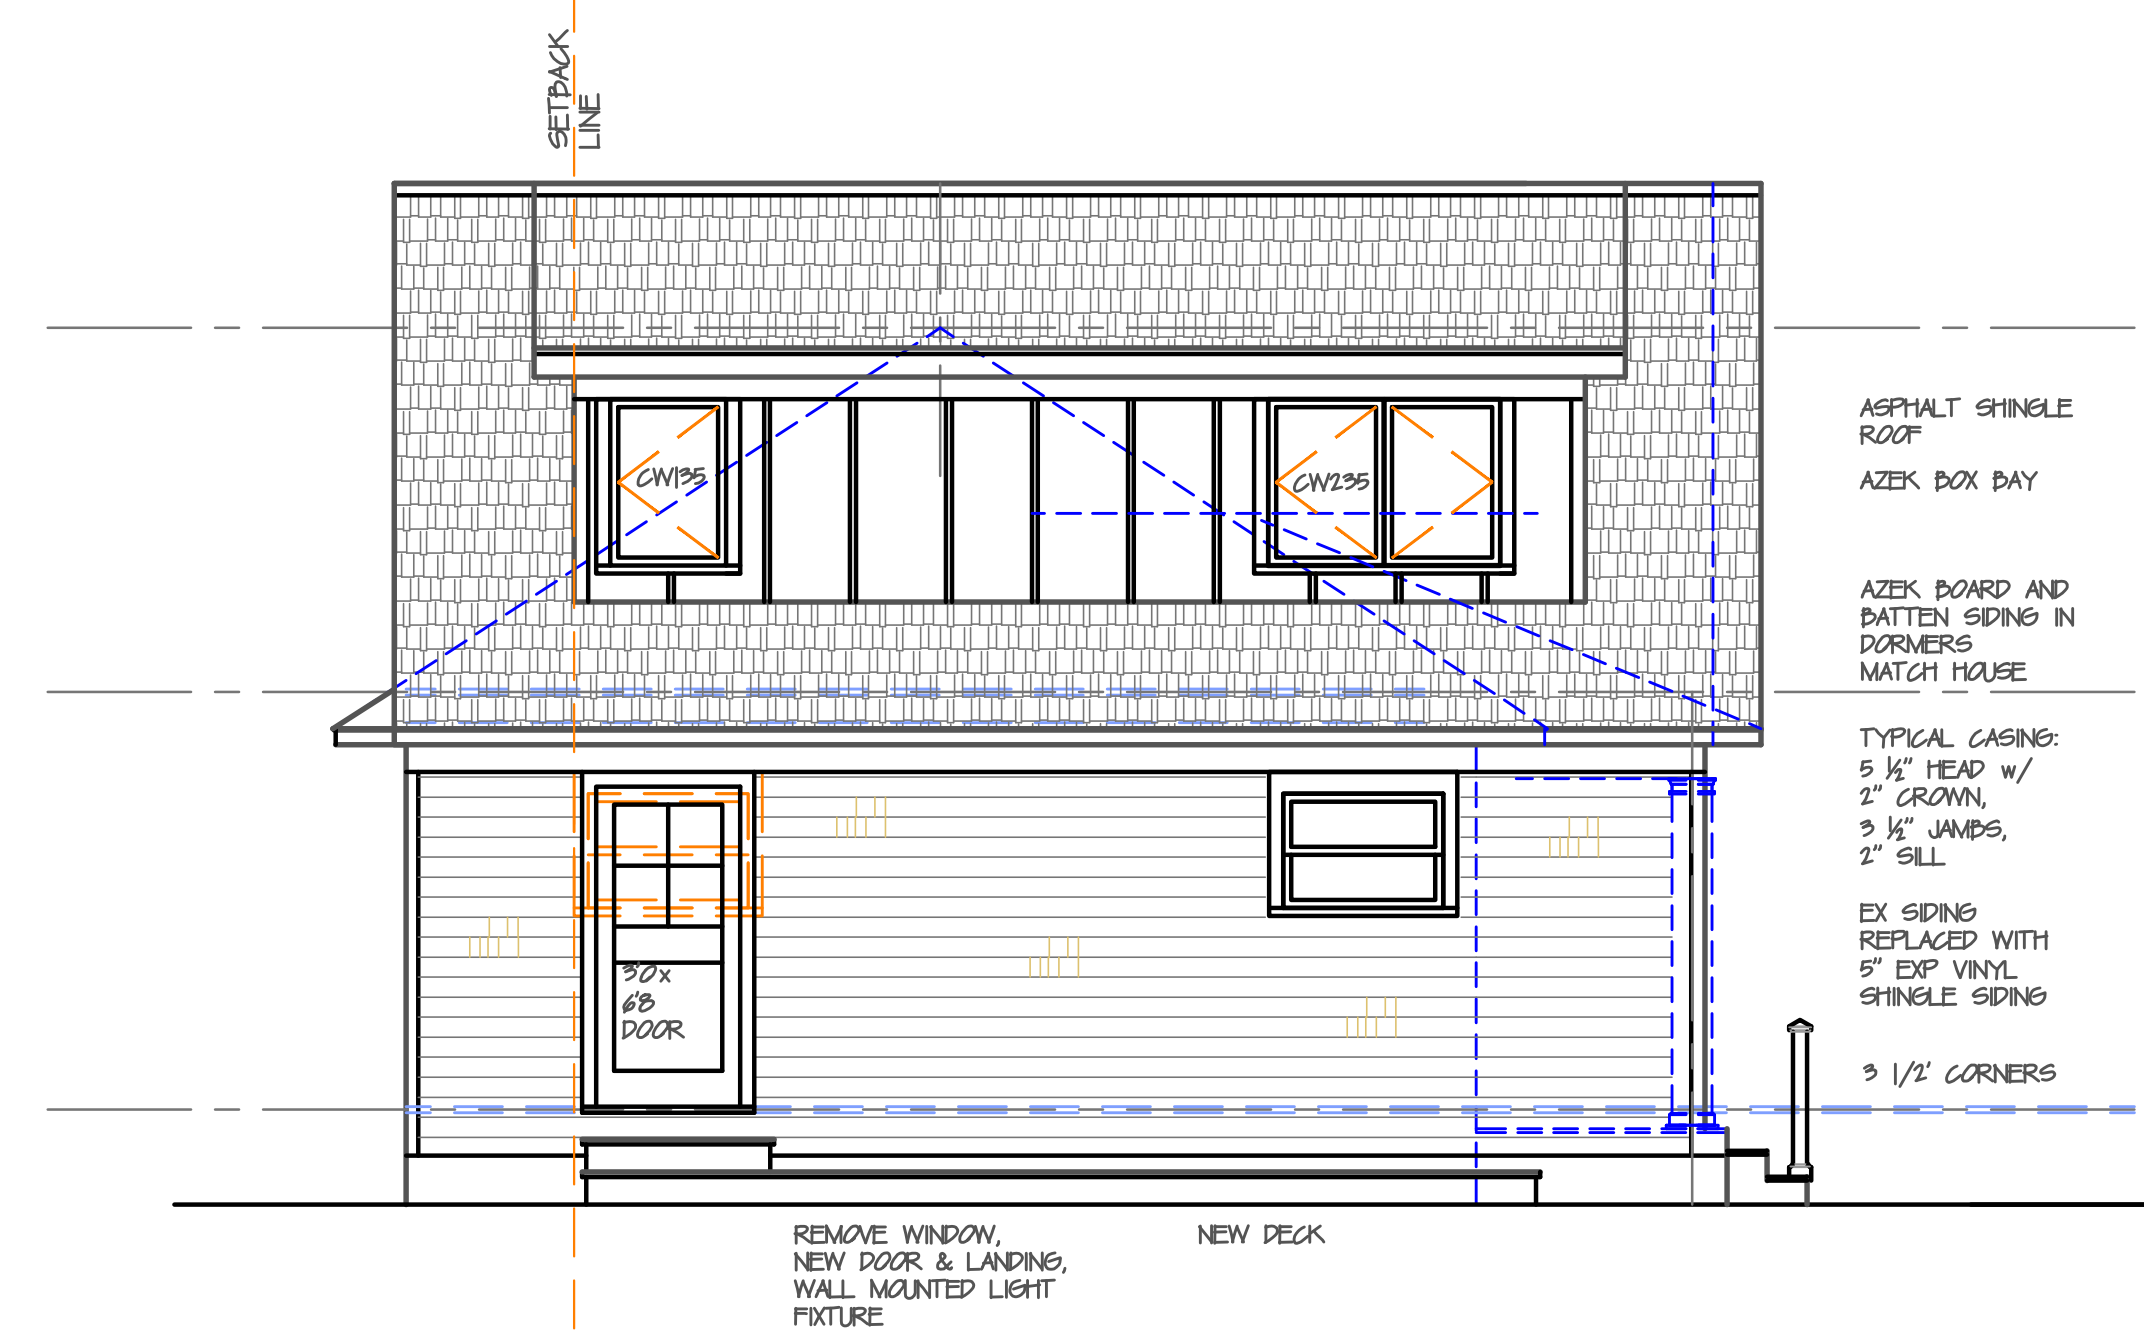

4 WEST SIDE ELEVATION
SCALE: 1/4" = 1'-0"

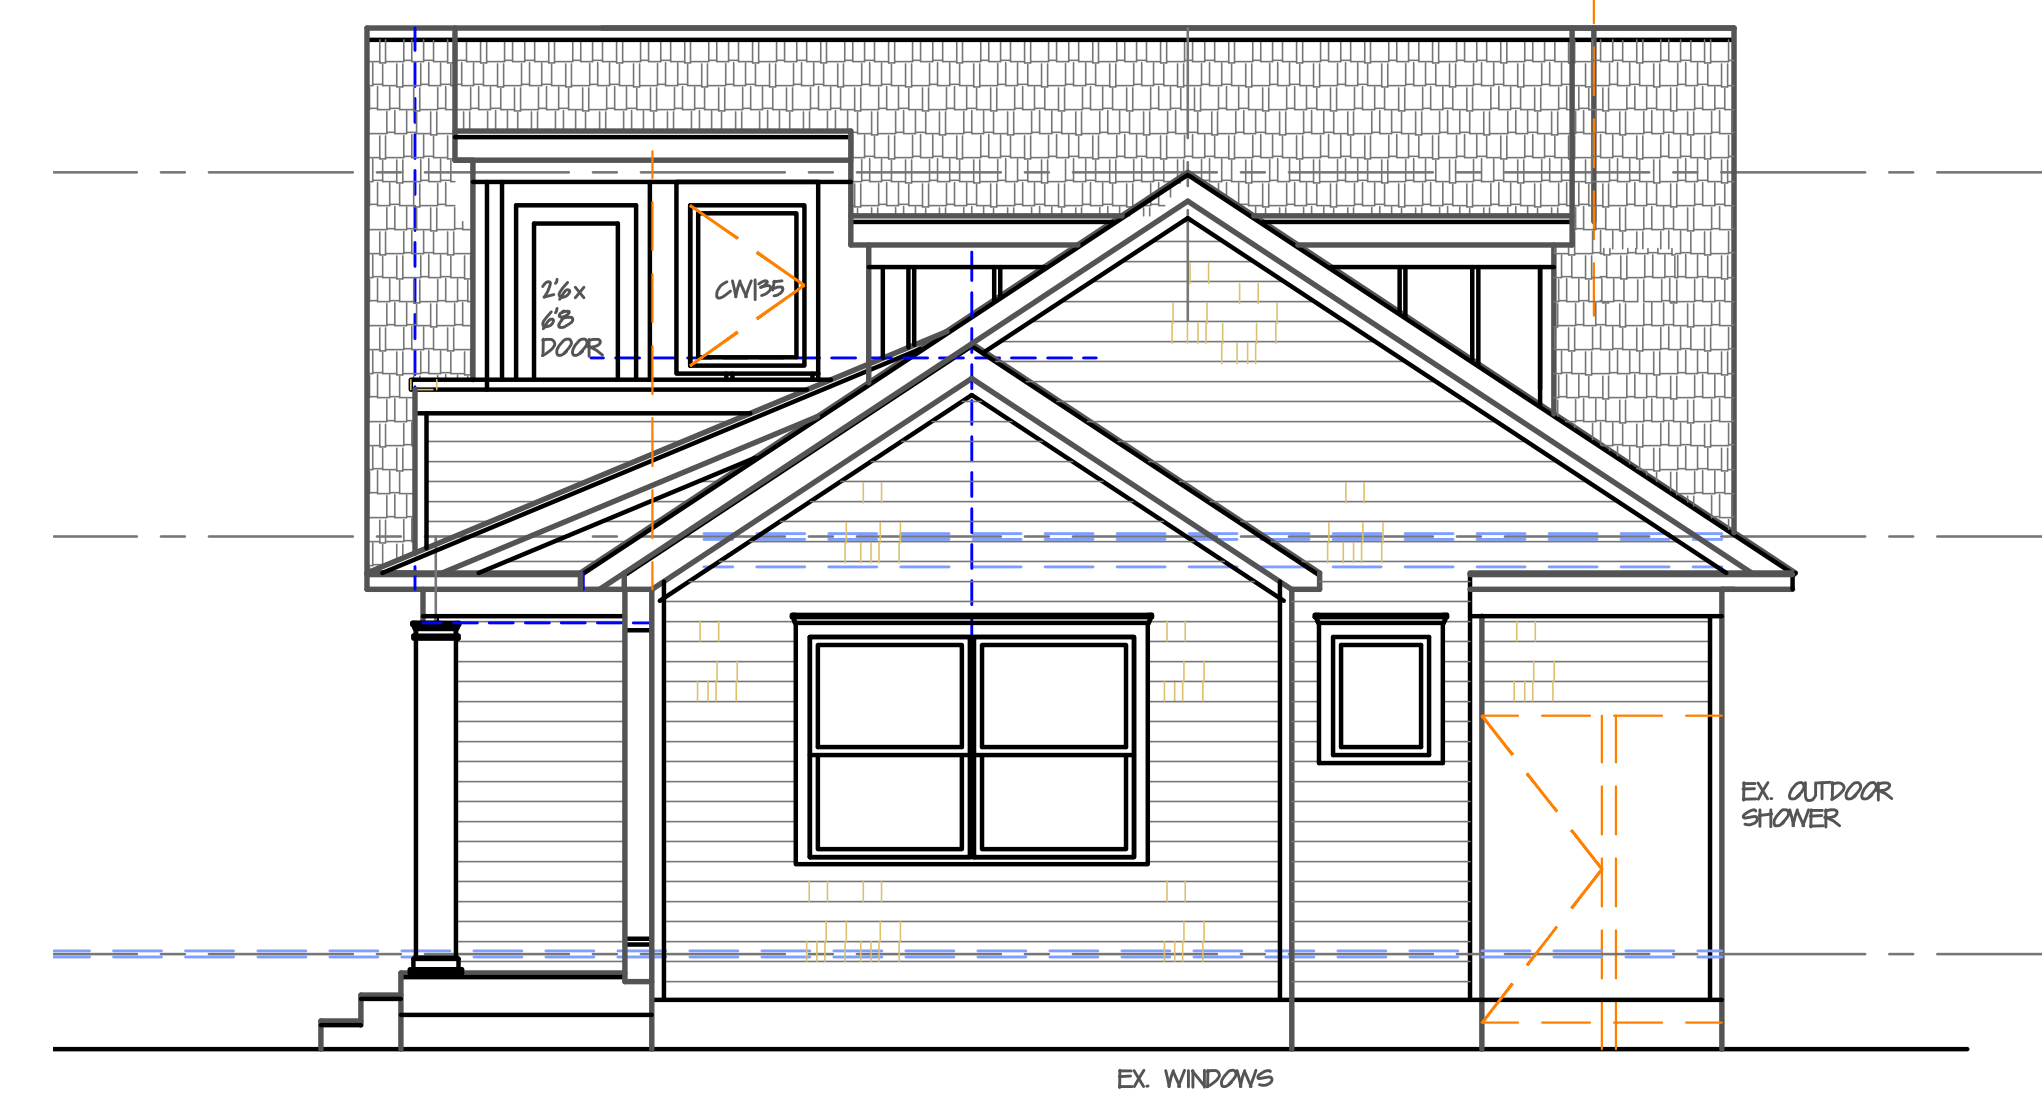

5 EAST SIDE ELEVATION BALCONY/LOW WALL
SCALE: 1/4" = 1'-0"

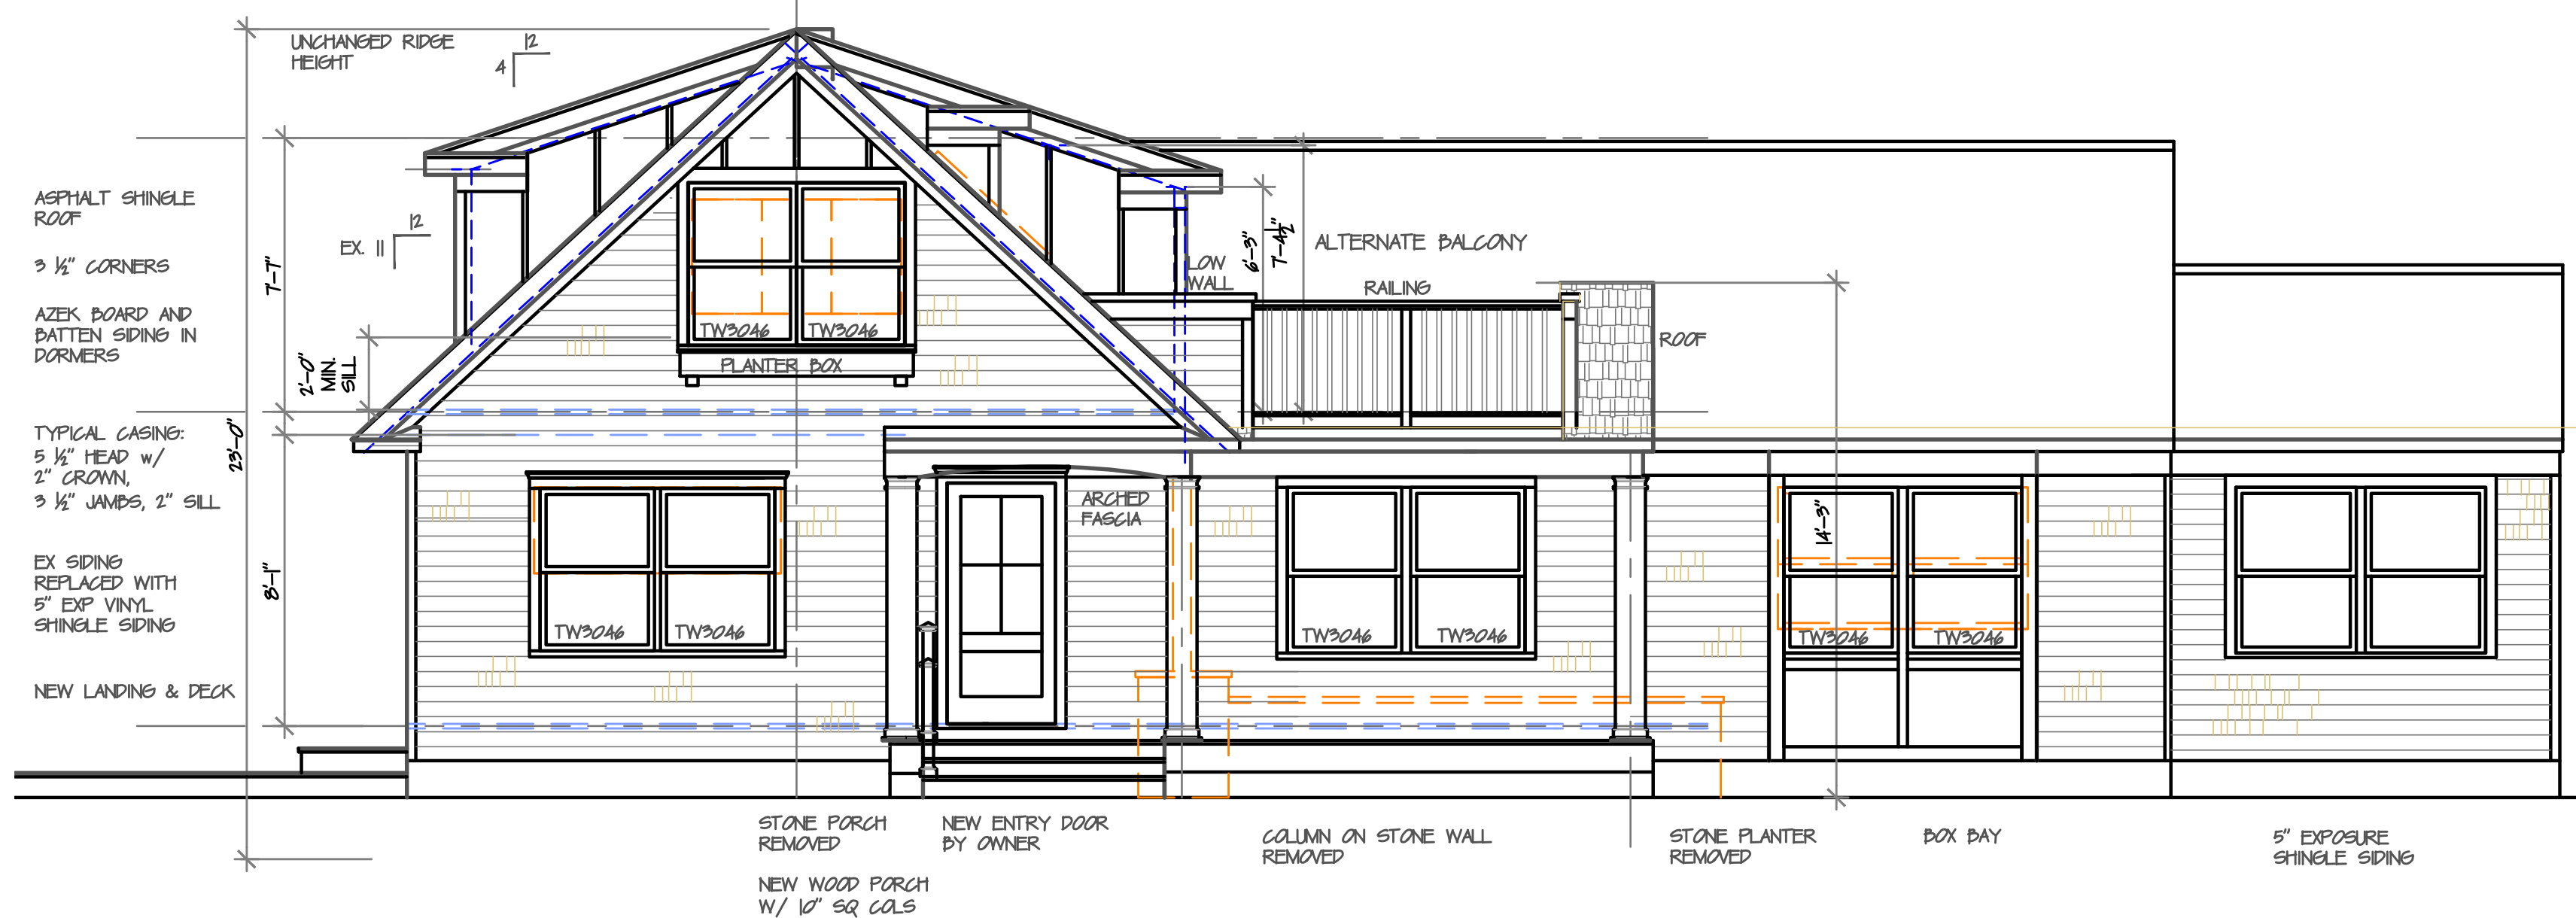

3 FRONT ELEVATION
SCALE: 1/4" = 1'-0"

paul damiano, padarchitect 1/21/2021 4:15 PM 100BrownZ1.dwg